

ملاحظات	جدول المساحات				ملاحظات	جدول المساحات			
	رقم موقت			رقم القطعة		رقم موقت			رقم القطعة
	دونم	متر				دونم	متر		
	00	750		68		00	751		37
	00	750		69		00	751		38
	00	750		70		00	751		39
	00	750		71		00	771		40
	00	783		72		00	754		41
	00	750		73		00	750		42
	00	750		74		00	751		43
	00	750		75		00	751		44
	00	750		76		1	493		45
	00	806		77		00	751		46
	00	818		78		00	750		47
	00	750		79		00	753		48
	00	750		80		1	490		49
	00	769		81		00	750		50
	00	750		82		00	750		51
	00	750		83		00	750		52
	00	750		84		00	750		53
	00	751		85		1	496		54
	00	751		86		00	750		55
	00	752		87		00	750		56
	00	752		88		00	750		57
	00	753		89		00	750		58
	00	753		90		00	750		59
	00	753		91		00	760		60
	00	754		92		00	755		61
	00	754		93		00	750		62
	00	814		94		00	750		63
						00	750		64
						1	358		65
						00	751		66
						00	750		67




333

334

252

78

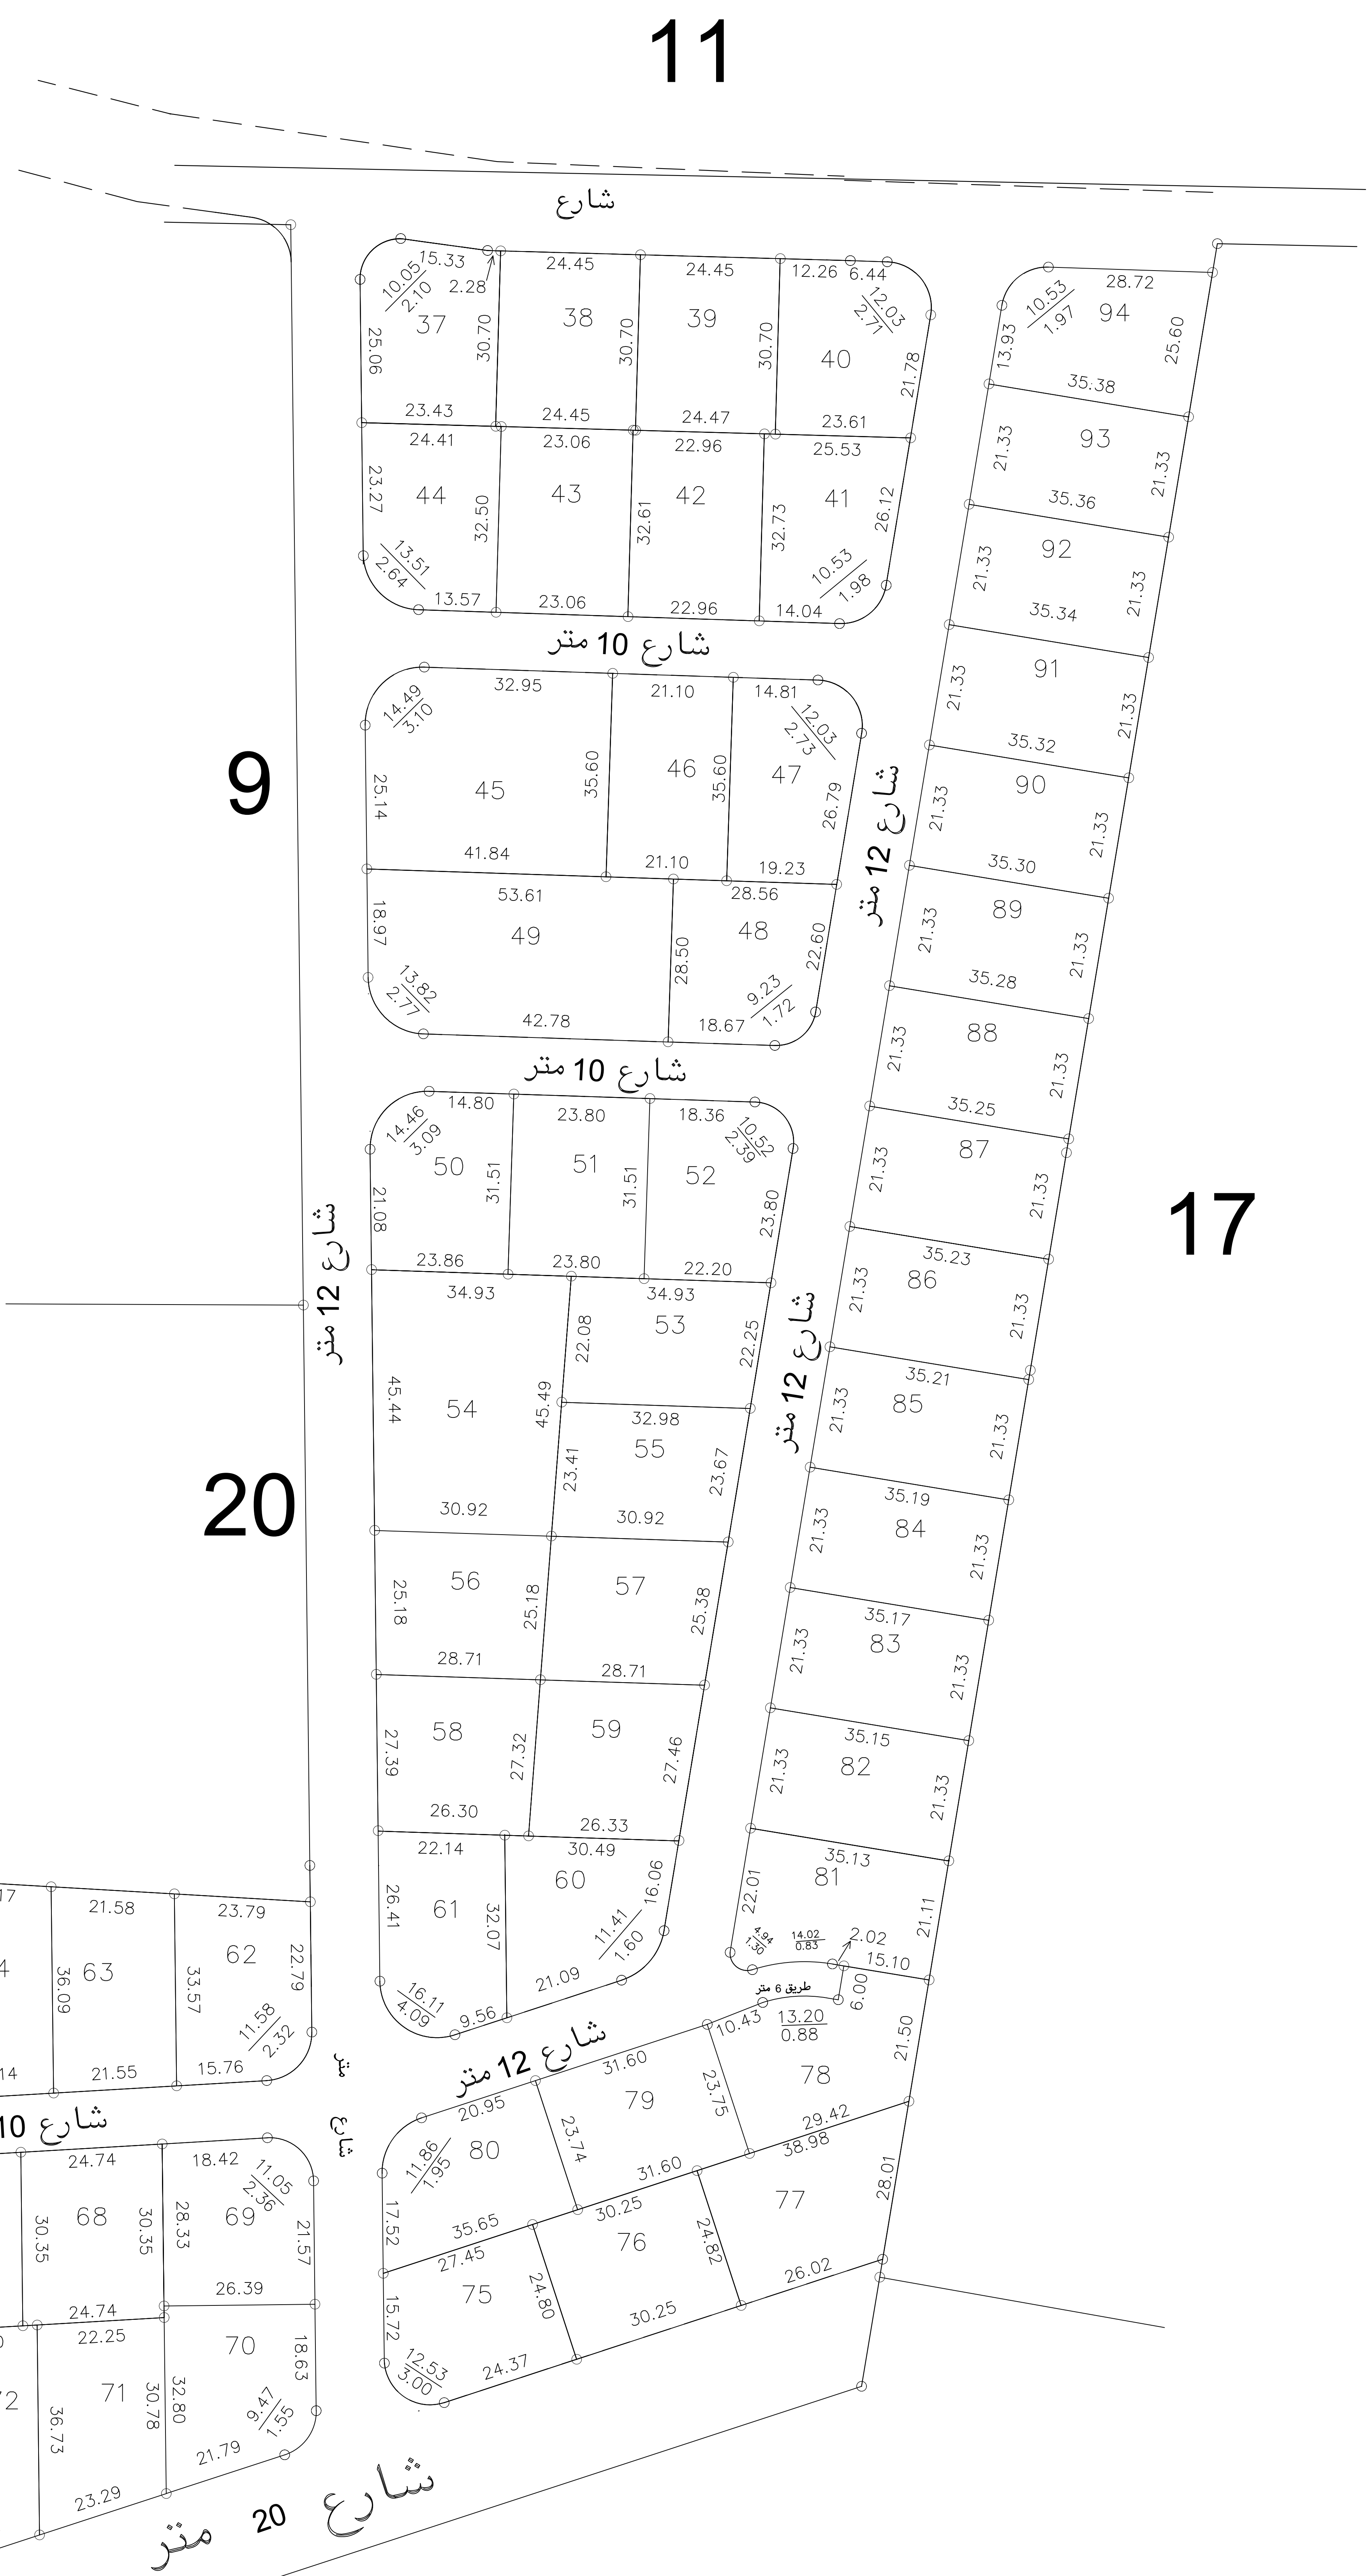

11

9

20

17